
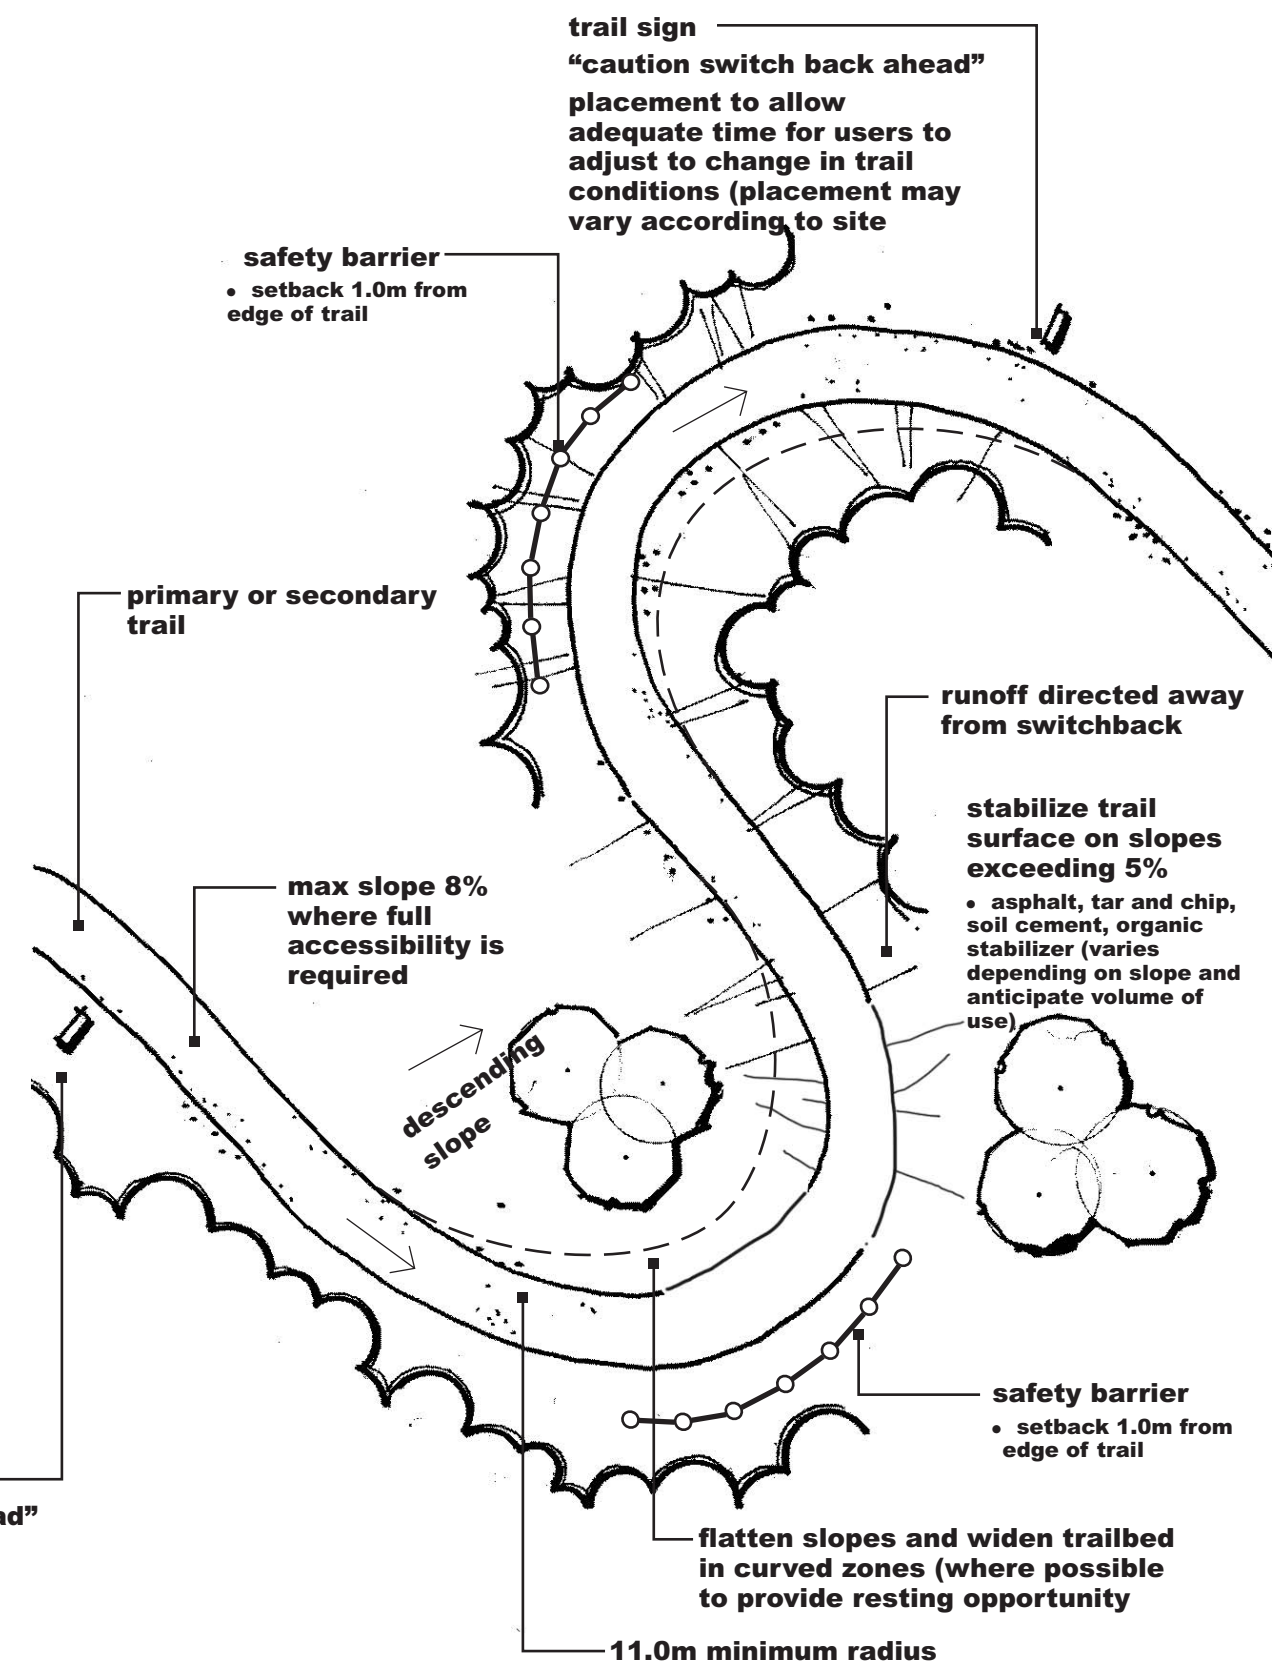
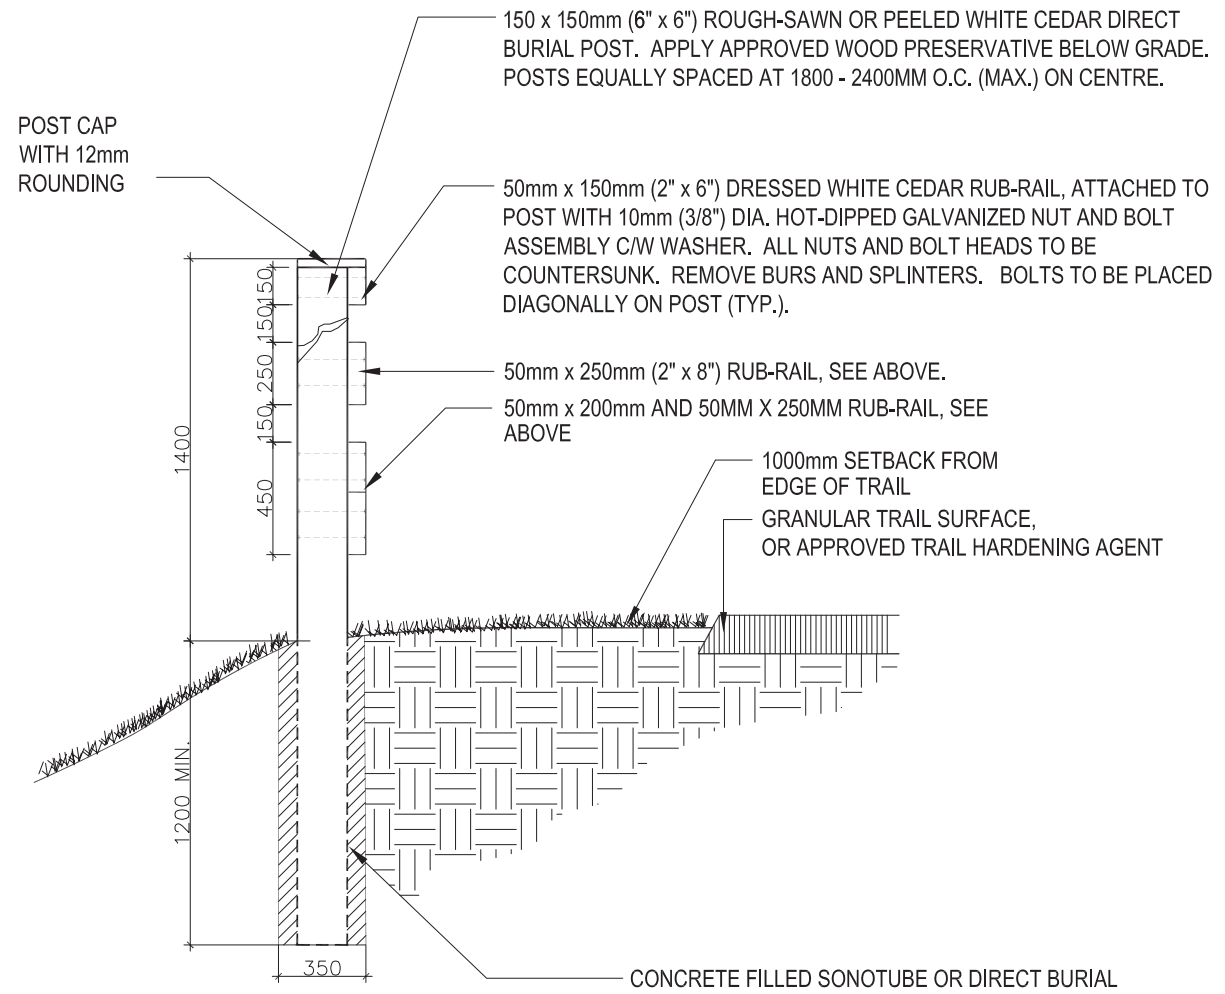


# RUB RAIL

## DETAIL

scale 1:50

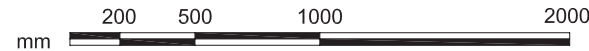

trail sign "caution switch back ahead"

PLAN VIEW

NOT TO SCALE

Fig. 5-18 Switchback



City of Guelph

