

NOT TO SCALE

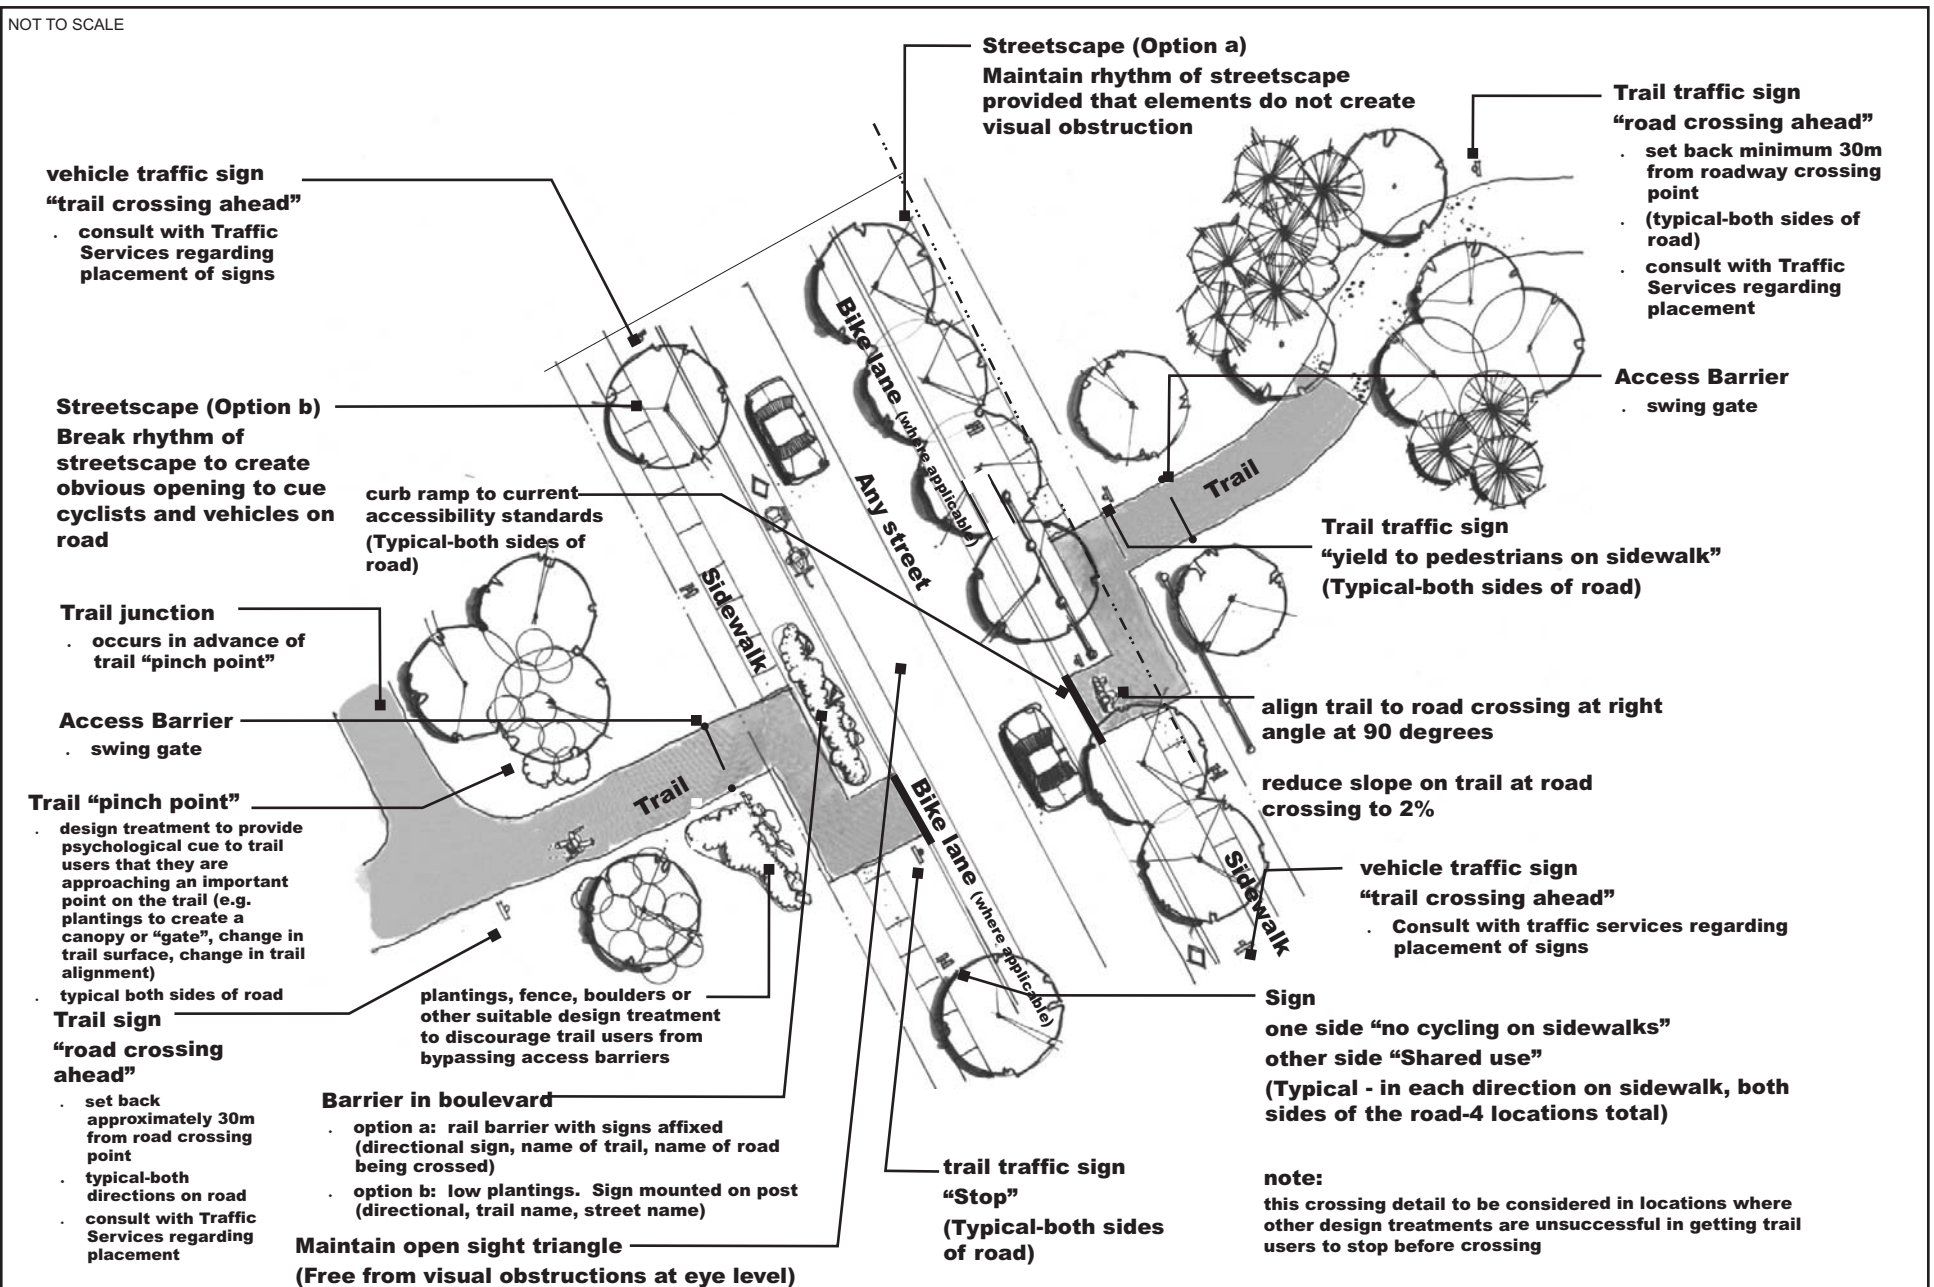


Fig. 5-15 Typical Mid-Block Trail Crossing of Minor Road (Option 2)

FILE: G3289\Report\Figures\Figure 5-15.CDR

